

BALE DOOR INSTALLATION INSTRUCTIONS



For questions and comments please don't hesitate
to contact us!

Phone- 800.853.1611

13150 Airport Hwy. Swanton,
OH. 43558

www.rammfence.com

Follow us for more content!


Bale Door Rough Openings

4 x 3'6 Rough Opening = 48"w x 43 3/8"h

4 x 4 Rough Opening = 48"w x 49 3/8"h




VIEW 1

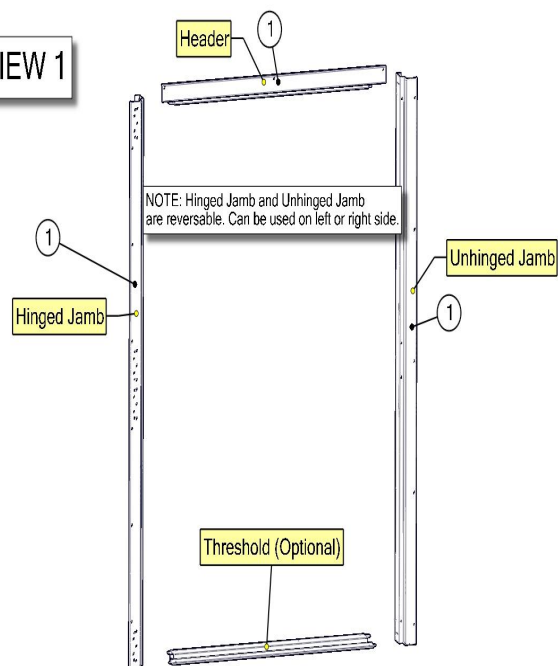**Step1:**

Make sure all parts in picture are present
See view 1.

Note: Dutch Door panels are not shown

VIEW 4

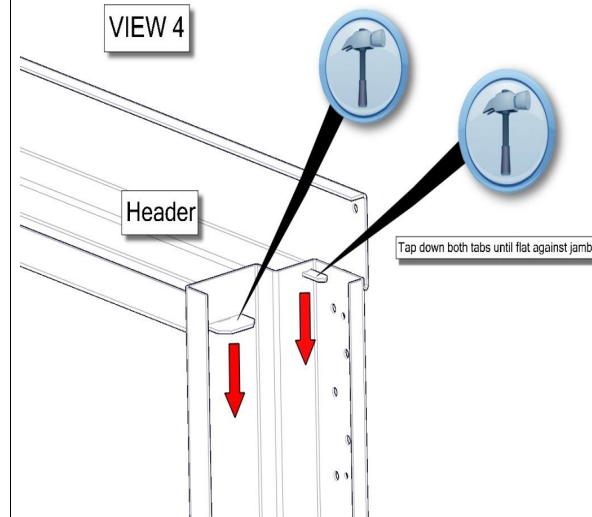


STEP 3: Use hammer to bend tabs. After jambs are locked in place by the tabs, it is now ready to be placed in rough opening on building. See view 4 and view 5.


Step 2: Slide Header and Threshold (if applicable) into matching slots on the Hinged or Unhinged Jamb. Before bending tabs over, be sure to confirm jamb orientation for a left hand or right hand door. After tabs are bent, this cannot be reversed. See view 2 and 3


VIEW 2

VIEW 3

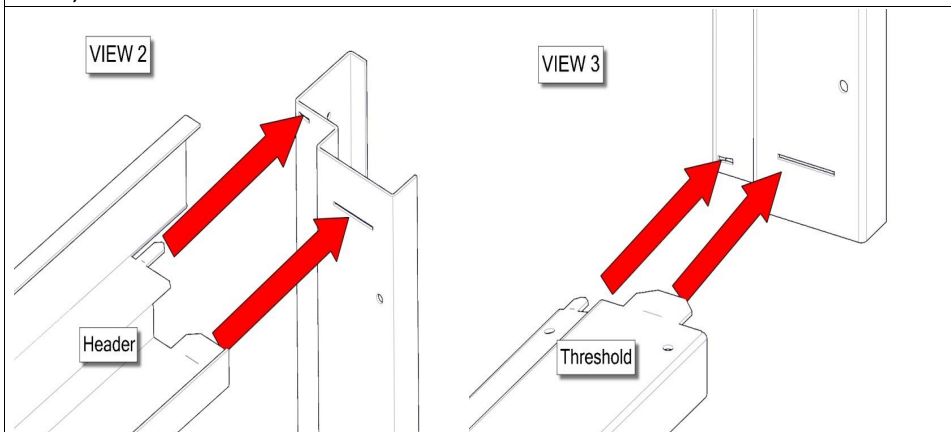

VIEW 5



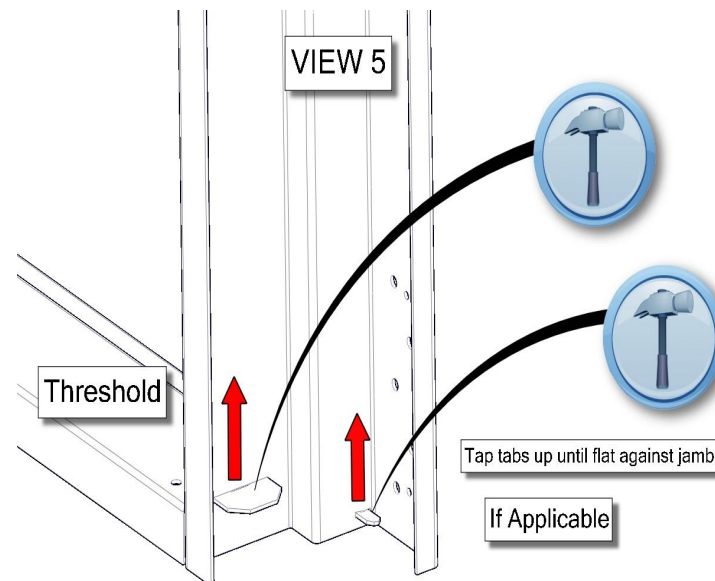


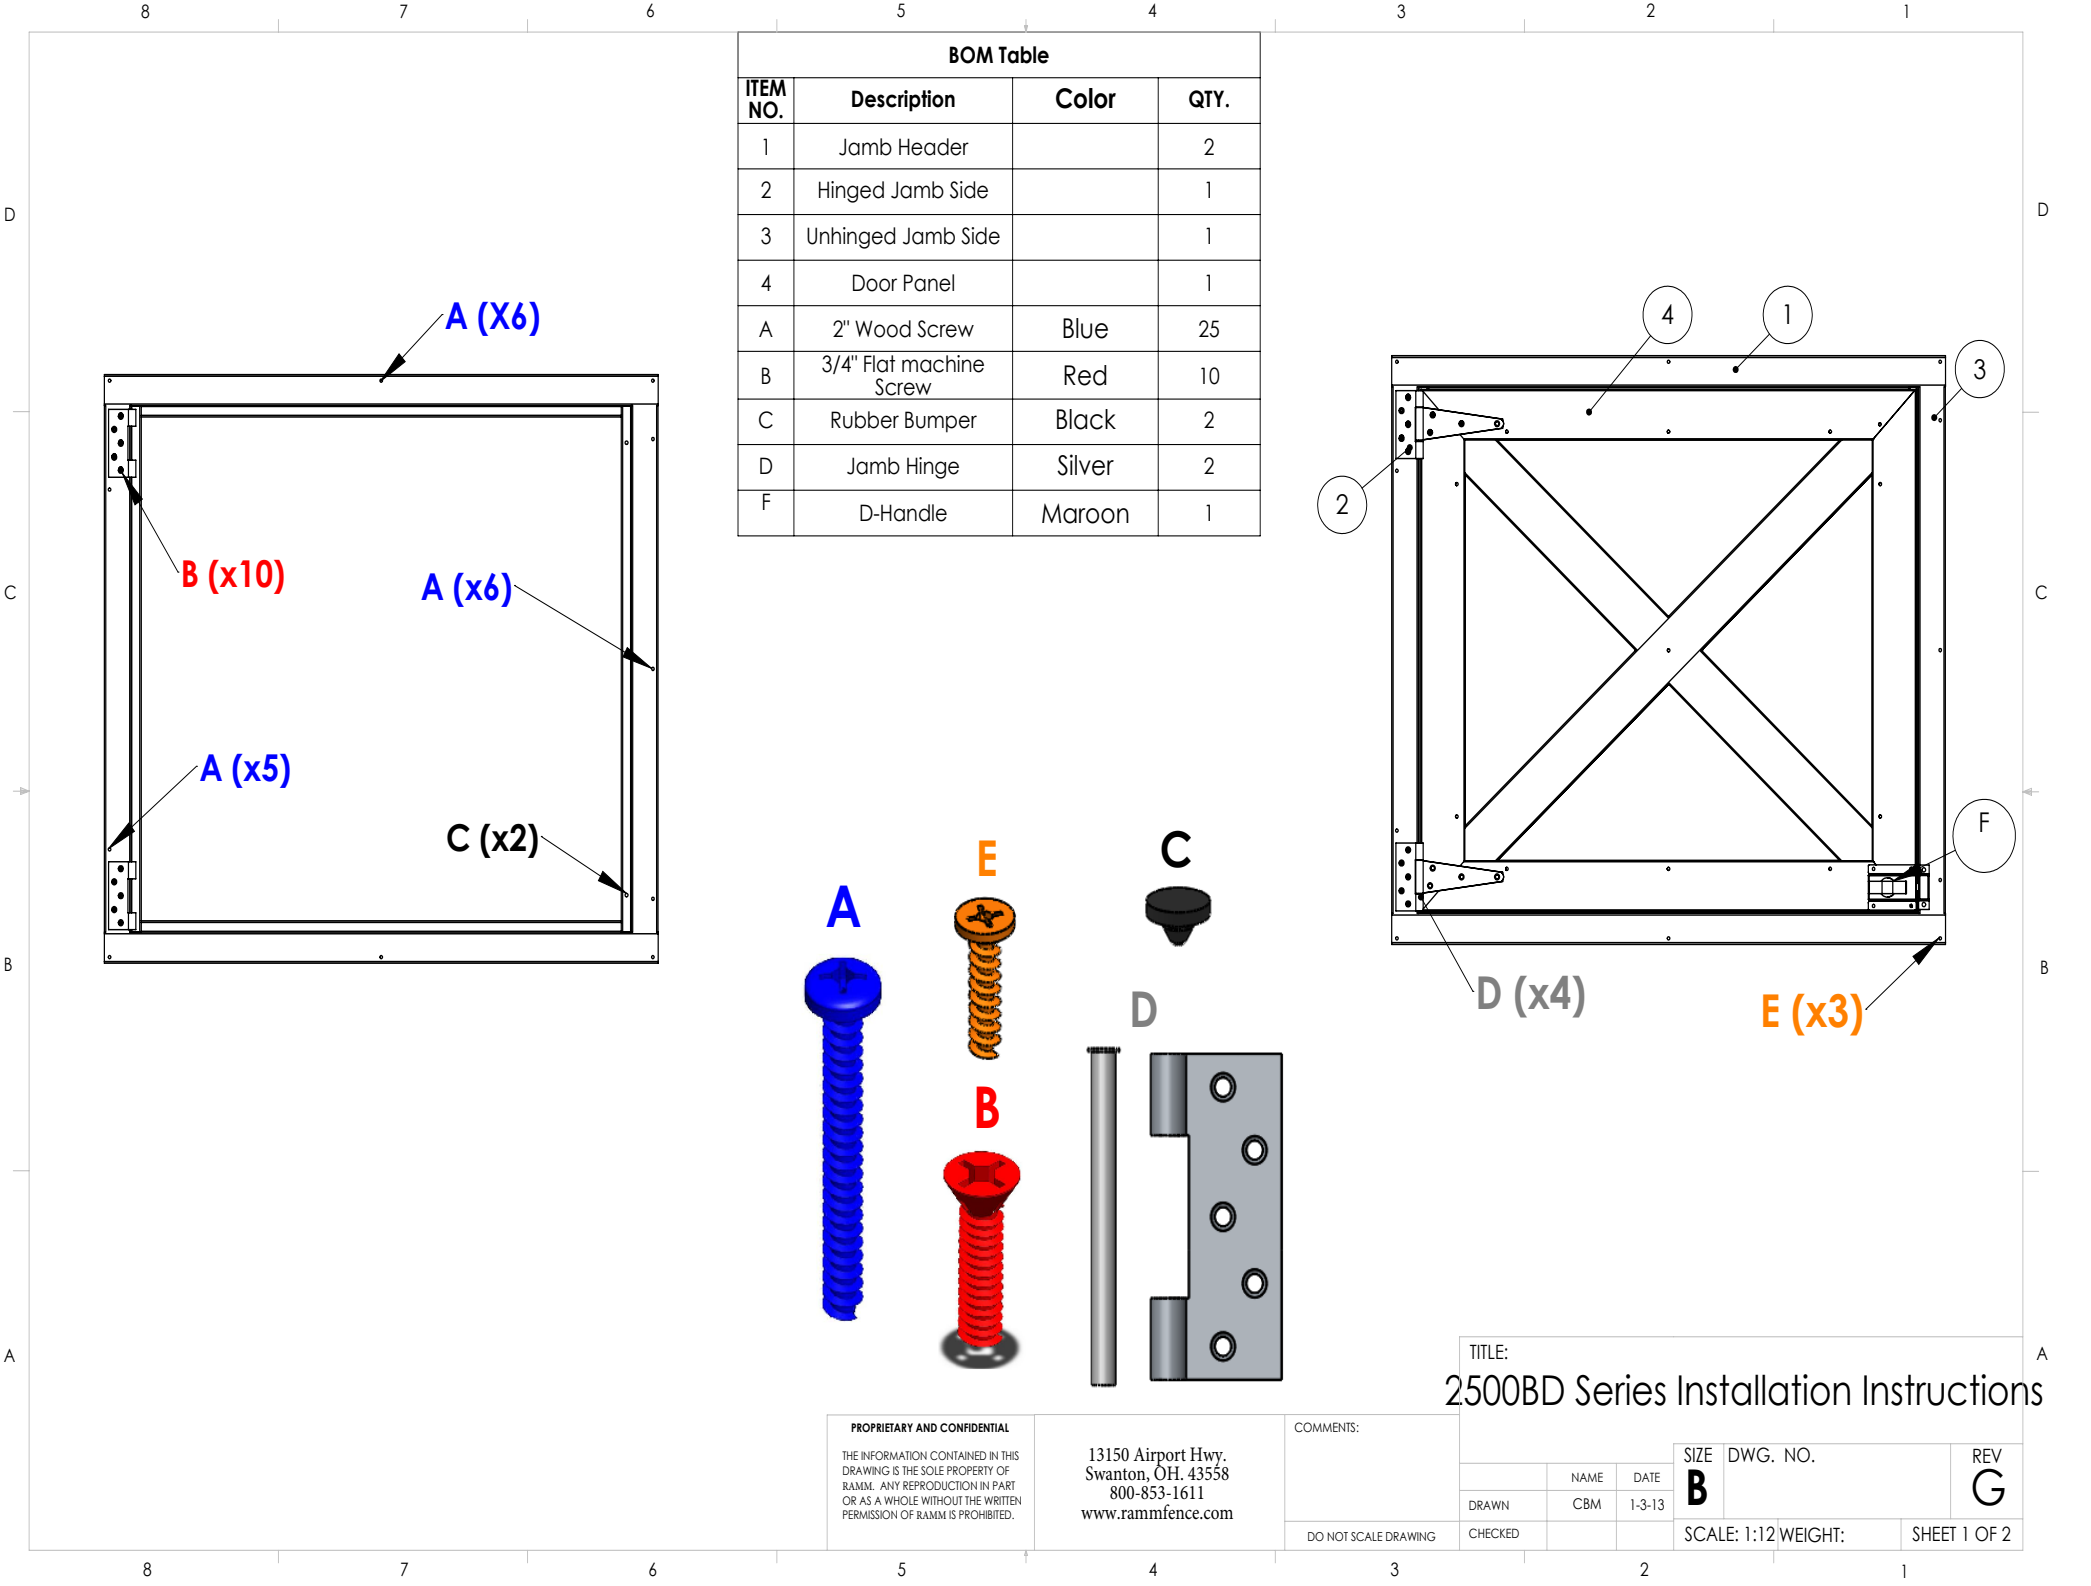

TITLE:
2500BD Series Installation Instructions

PROPRIETARY AND CONFIDENTIAL				13150 Airport Hwy. Swanton, OH. 43558 800-853-1611 www.rammfence.com				COMMENTS:				SIZE B		DWG. NO.		REV G	
THE INFORMATION CONTAINED IN THIS DRAWING IS THE SOLE PROPERTY OF RAMM. ANY REPRODUCTION IN PART OR AS A WHOLE WITHOUT THE WRITTEN PERMISSION OF RAMM IS PROHIBITED.												DRAWN CBM		DATE 1-3-13			
								DO NOT SCALE DRAWING				CHECKED				SCALE: 1:12	
														WEIGHT:		SHEET 1 OF 2	

DETAIL A SCALE 1 : 5

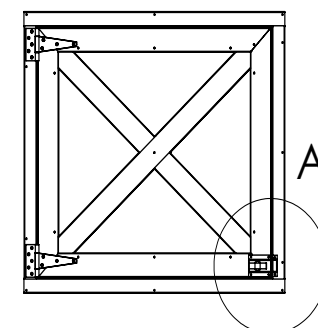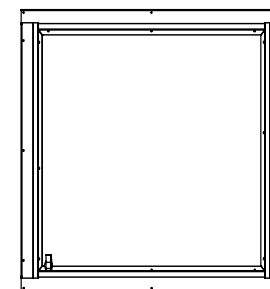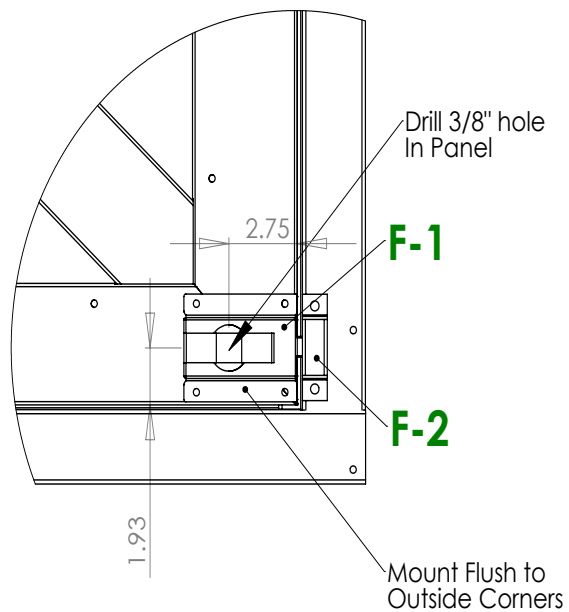

F: D-Handle




F-5




F-2


F-4

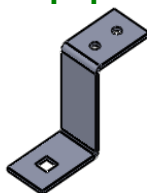

F-1

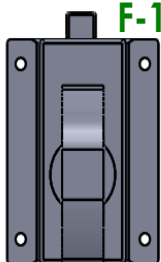

F-3

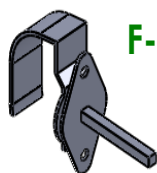

D-Handle Catch Installation

Option 1

Option 2



PROPRIETARY AND CONFIDENTIAL

THE INFORMATION CONTAINED IN THIS
DRAWING IS THE SOLE PROPERTY OF
RAMM. ANY REPRODUCTION IN PART
OR AS A WHOLE WITHOUT THE WRITTEN
PERMISSION OF RAMM IS PROHIBITED.

13150 Airport Hwy.
Swanton, OH. 43558
800-853-1611
www.rammfence.com

COMMENTS:

DO NOT SCALE DRAWING

TITLE:

2500BD Series Installation Instructions

SIZE DWG. NO.

B

NAME DATE
CBM 1-3-13

REV

G

SCALE: 1:25 WEIGHT:

SHEET 2 OF 2